


EXTERNAL VISUALISATION

INTERNAL VISUALISATION

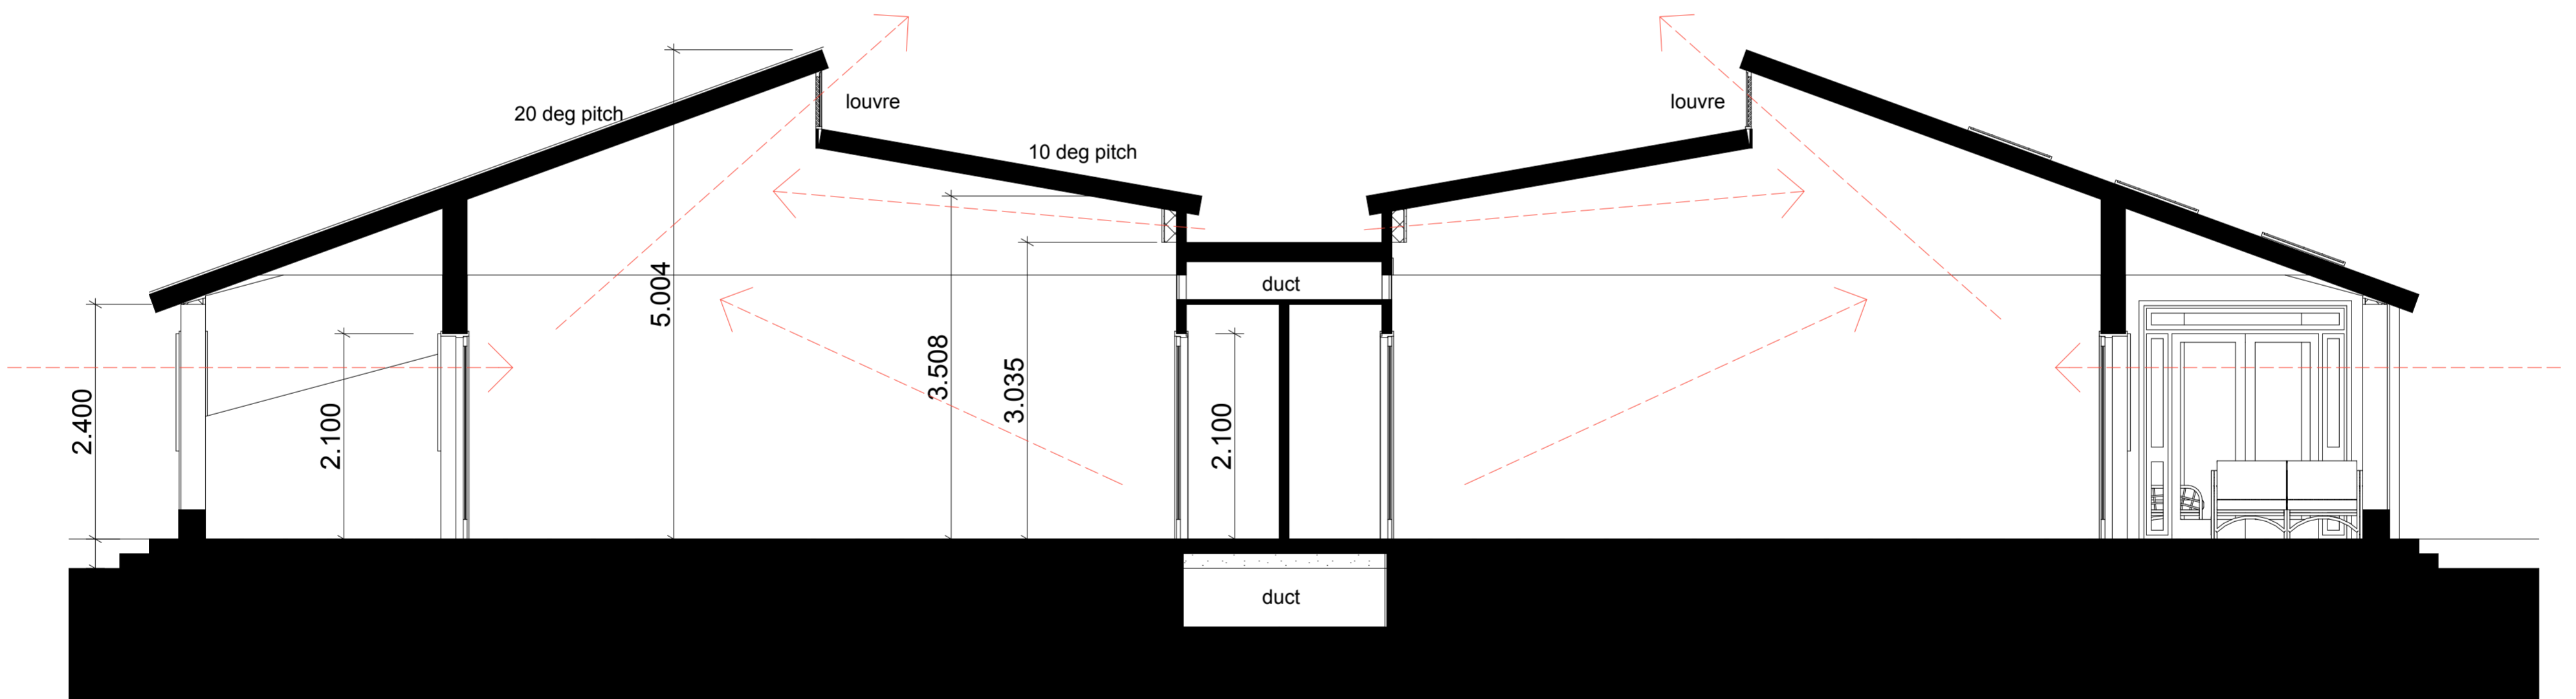

SECTION 1:50@A2

**IN
PROGRESS**

FOR DISCUSSION ONLY



PROPOSED GUEST ACCOMMODATION
LAGONAVE
FEB 2011

PL_120